



FILE: E  
 SCALE: 1"=1  
 BEG: 1/4/99

PM: STY  
 OPR: \*SAI  
 REVISED: 01/05/99

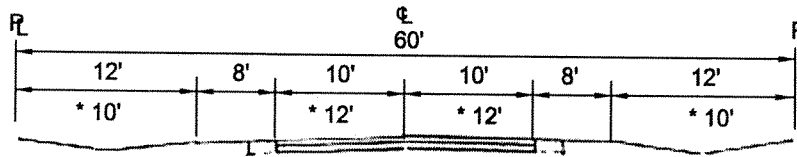

COUNTY STANDARD FOR COLLECTOR ROAD (\*URBAN)

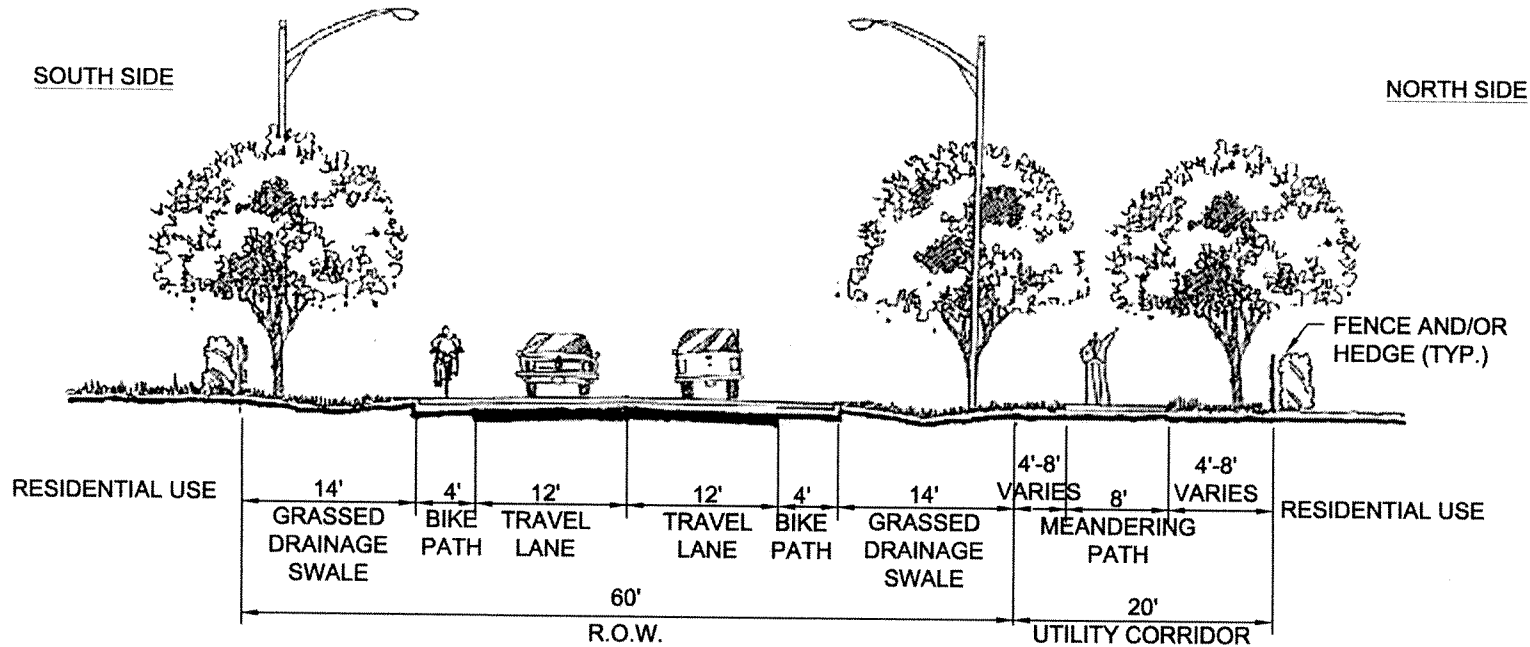

PARKER RANCH

TYPICAL SECTION - CONNECTOR ROAD

DATE: 1/1/99

C.1

EXHIBIT